

This document contains drawing numbers:
2015/0713/01 to 2015/0713/04

Referred to in Permit No: DP16/0032

Issued by the consent authority on: 3/2/2016

All drawings contained within this document have been authorised
by the delegate of the consent authority.


Delegate

Drawing number 2015/0713/01

Referred to in Permit No: DP16/0032

POS

POS

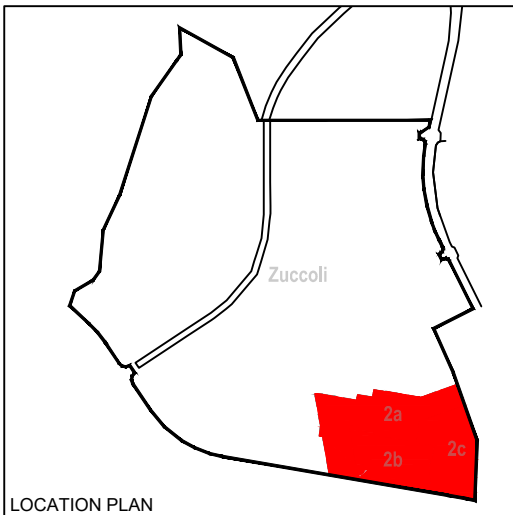

LOCATION PLAN

Nominated Side Setback Plan

Zuccoli Aspire Stage 2

Legend



- Application Area
- Existing Lot Boundary
- Existing Contours
- Proposed Lot Boundary
- Proposed Stage Boundary
- Proposed Stage Number
- Multiple Dwelling
- Mandatory Minimum 1.5m setback
- Optional 300mm side setback to nominated boundary only

NOTE: All setbacks are in accordance
with NTPS requirements, except
where stated otherwise.



Date: 8 August 2016
Scale: 1:1500 @ A3 1:750 @ A1
Drawing No: 716-358 SU02.dwg
Designer: GP
Drawn: GW
Level 7, 162 St Georges Terrace
Perth Western Australia 6000
PO Box 7375 Cloisters Square
Perth Western Australia 6005
Telephone +61 88 8269 8300
Facsimile +61 88 8269 4100
www.tpg.com.au
The Planning Group WA Pty Ltd
ABN 36 097 270 222

tpg

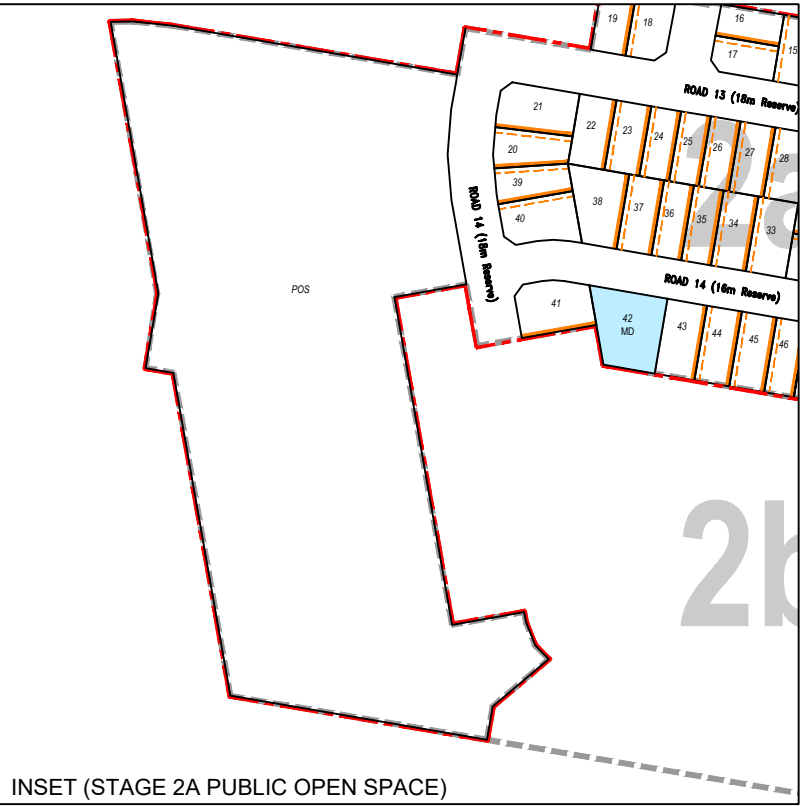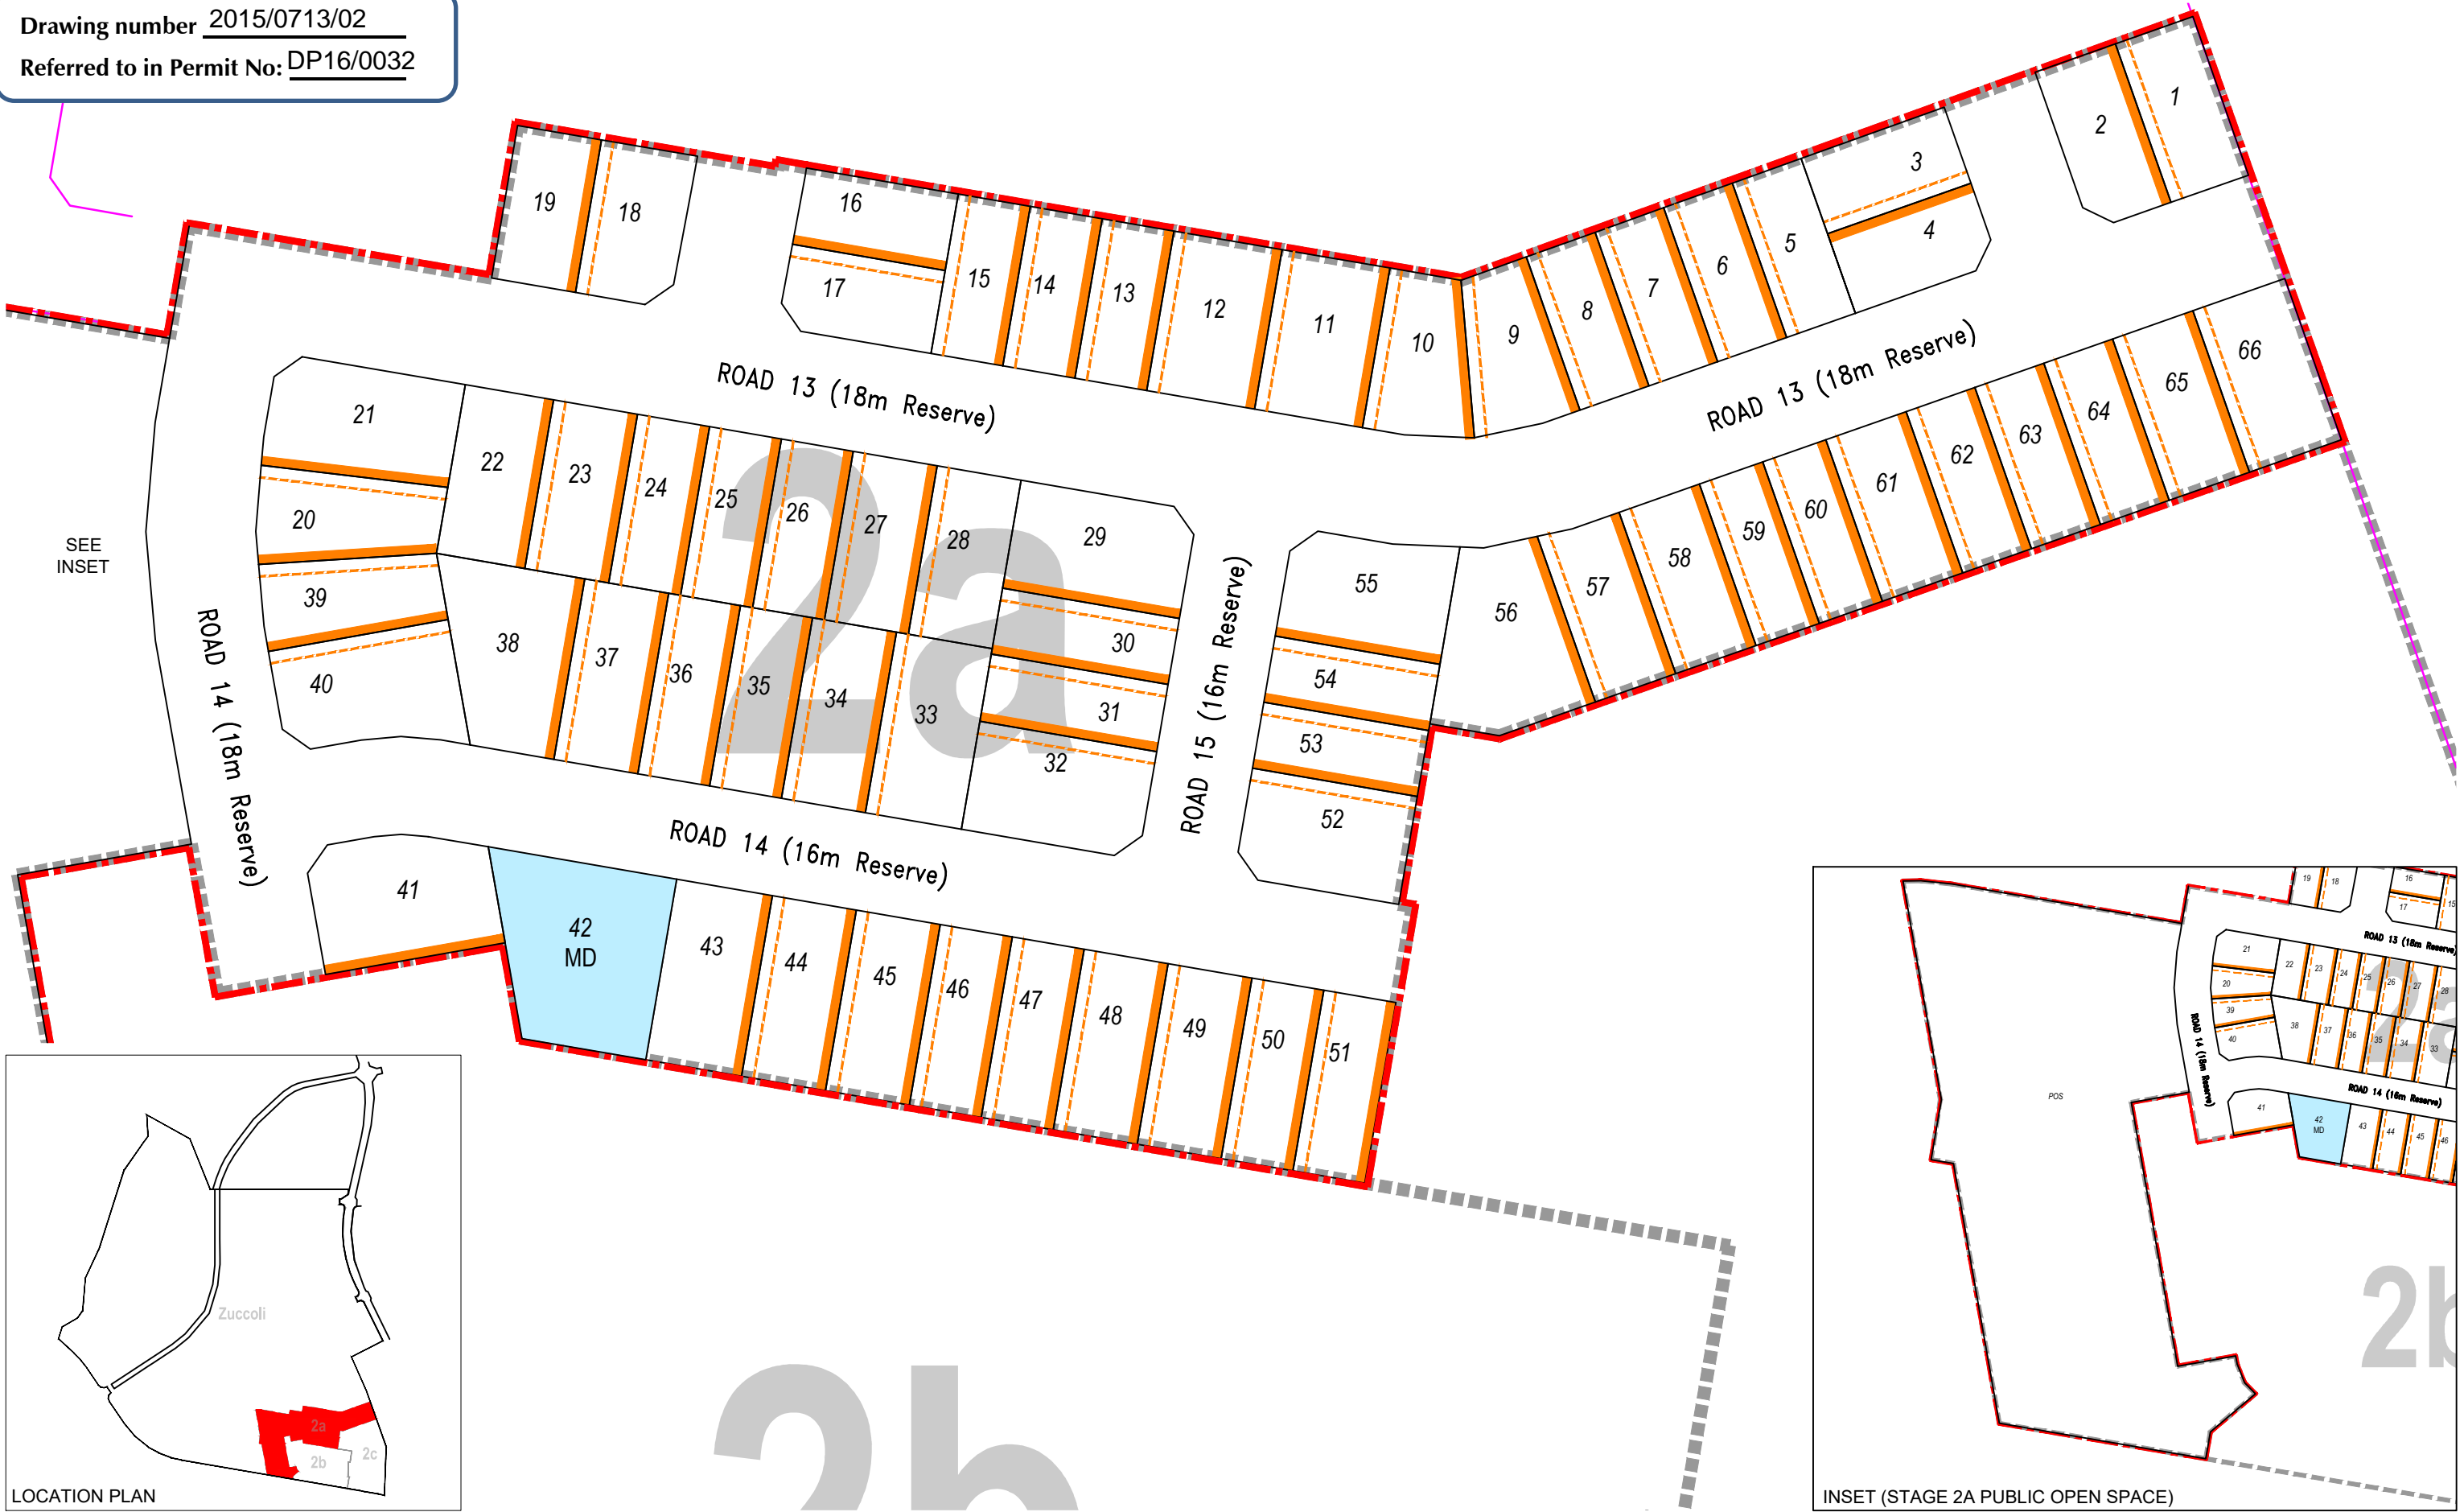


Nominated Side Setback Plan



Zuccoli Aspire Stage 2A

Legend

- Application Area
- Existing Lot Boundary
- Existing Contours
- Proposed Lot Boundary
- Proposed Stage Boundary
- Proposed Stage Number
- MD Multiple Dwelling
- Mandatory Minimum 1.5m setback
- Optional 300mm side setback to nominated boundary only

NOTE: All setbacks are in accordance with NTPS requirements, except where stated otherwise.

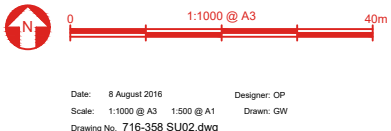

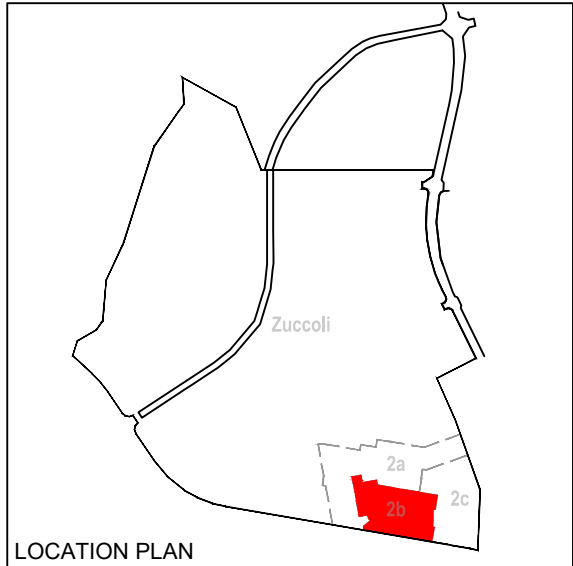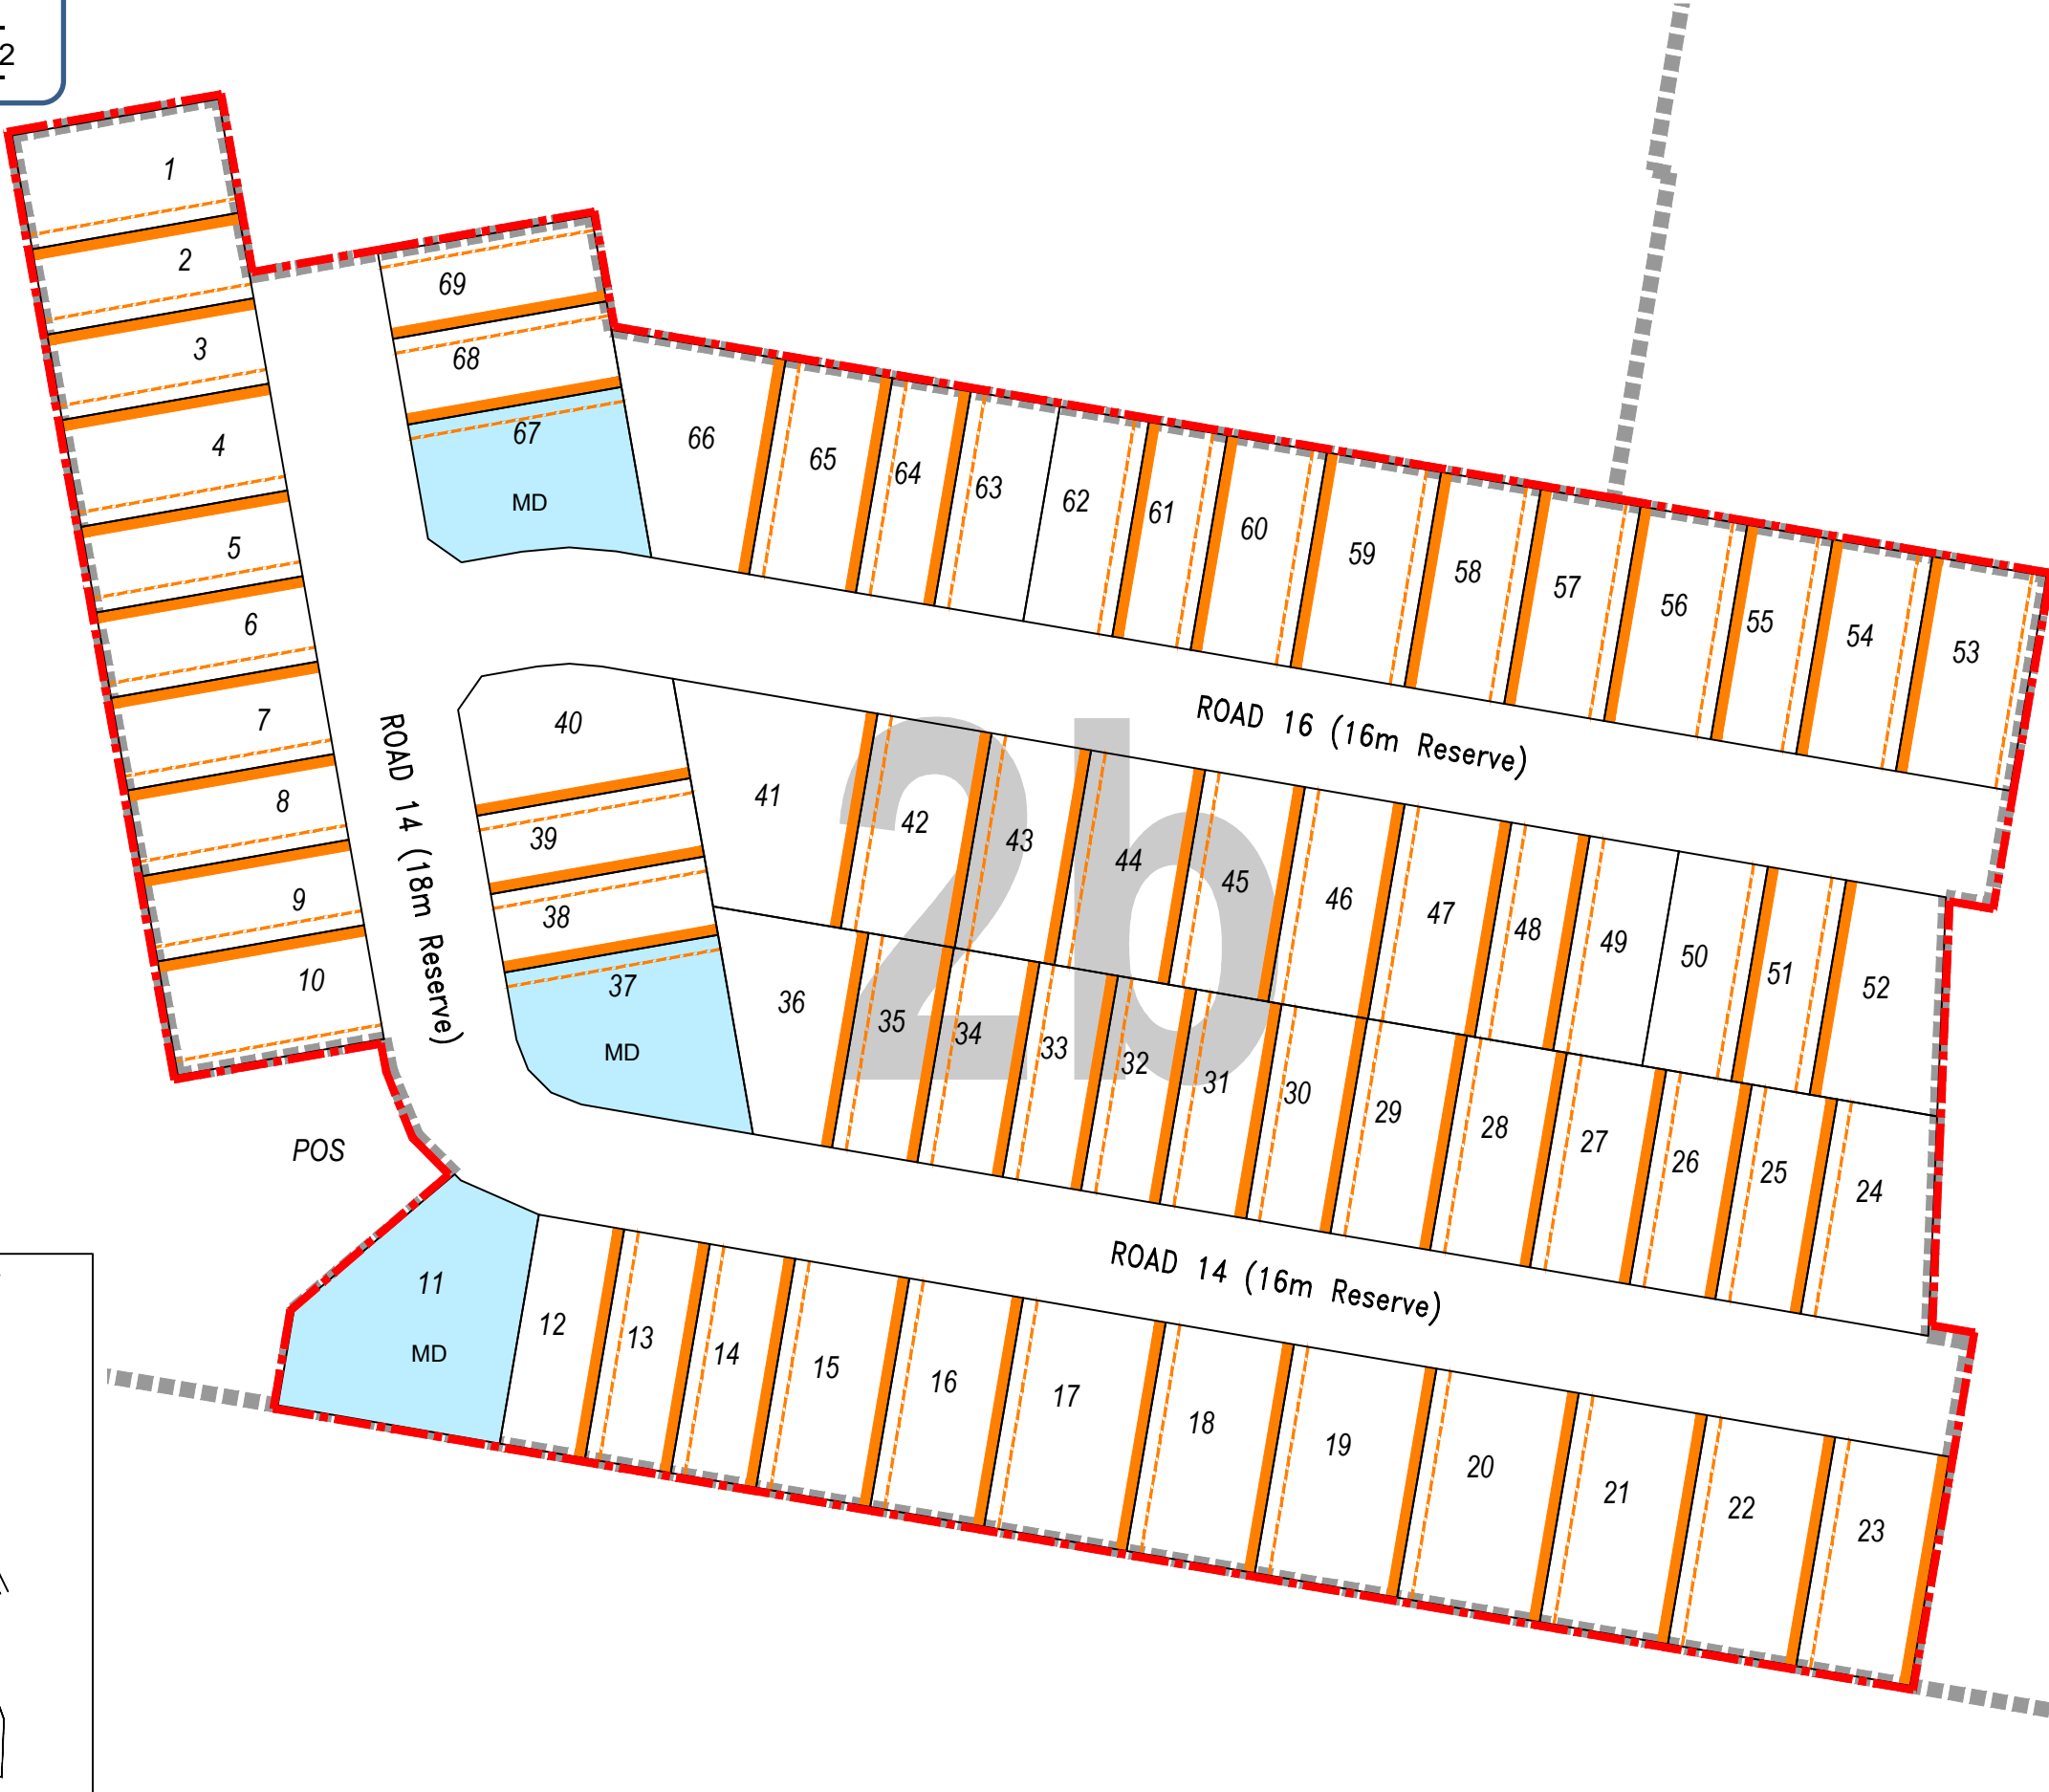

Nominated Side Setback Plan

Zuccoli Aspire Stage 2B

Legend


- Application Area
- Existing Lot Boundary
- Existing Contours
- Proposed Lot Boundary
- Proposed Stage Boundary
- Proposed Stage Number

- MD Multiple Dwelling
- Mandatory Minimum 1.5m setback
- Optional 300mm side setback to nominated boundary only

NOTE: All setbacks are in accordance with NTPS requirements, except where stated otherwise.



Drawing number 2015/0713/04
Referred to in Permit No: DP16/0032

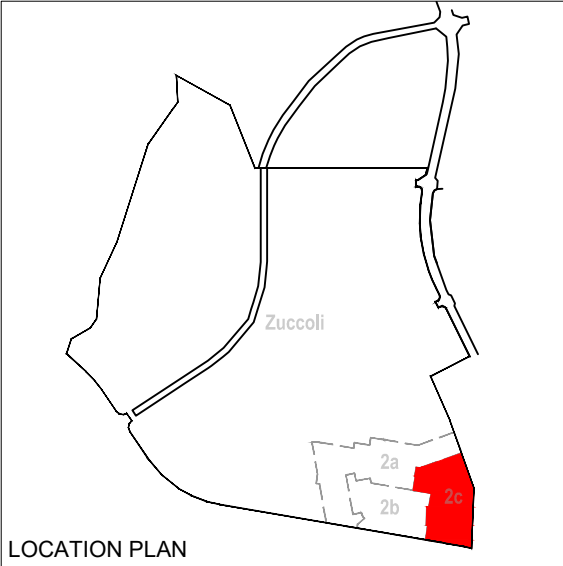

Nominated Side Setback Plan

Zuccoli Aspire Stage 2C

Legend

- Application Area
- Existing Lot Boundary
- Existing Contours
- Proposed Lot Boundary
- Proposed Stage Boundary
- Proposed Stage Number

2a

Mandatory Minimum 1.5m setback

Optional 300mm side setback to nominated boundary only

NOTE: All setbacks are in accordance with NTPS requirements, except where stated otherwise.

